



1 SECTION A - A
Scale: 1:150@A1

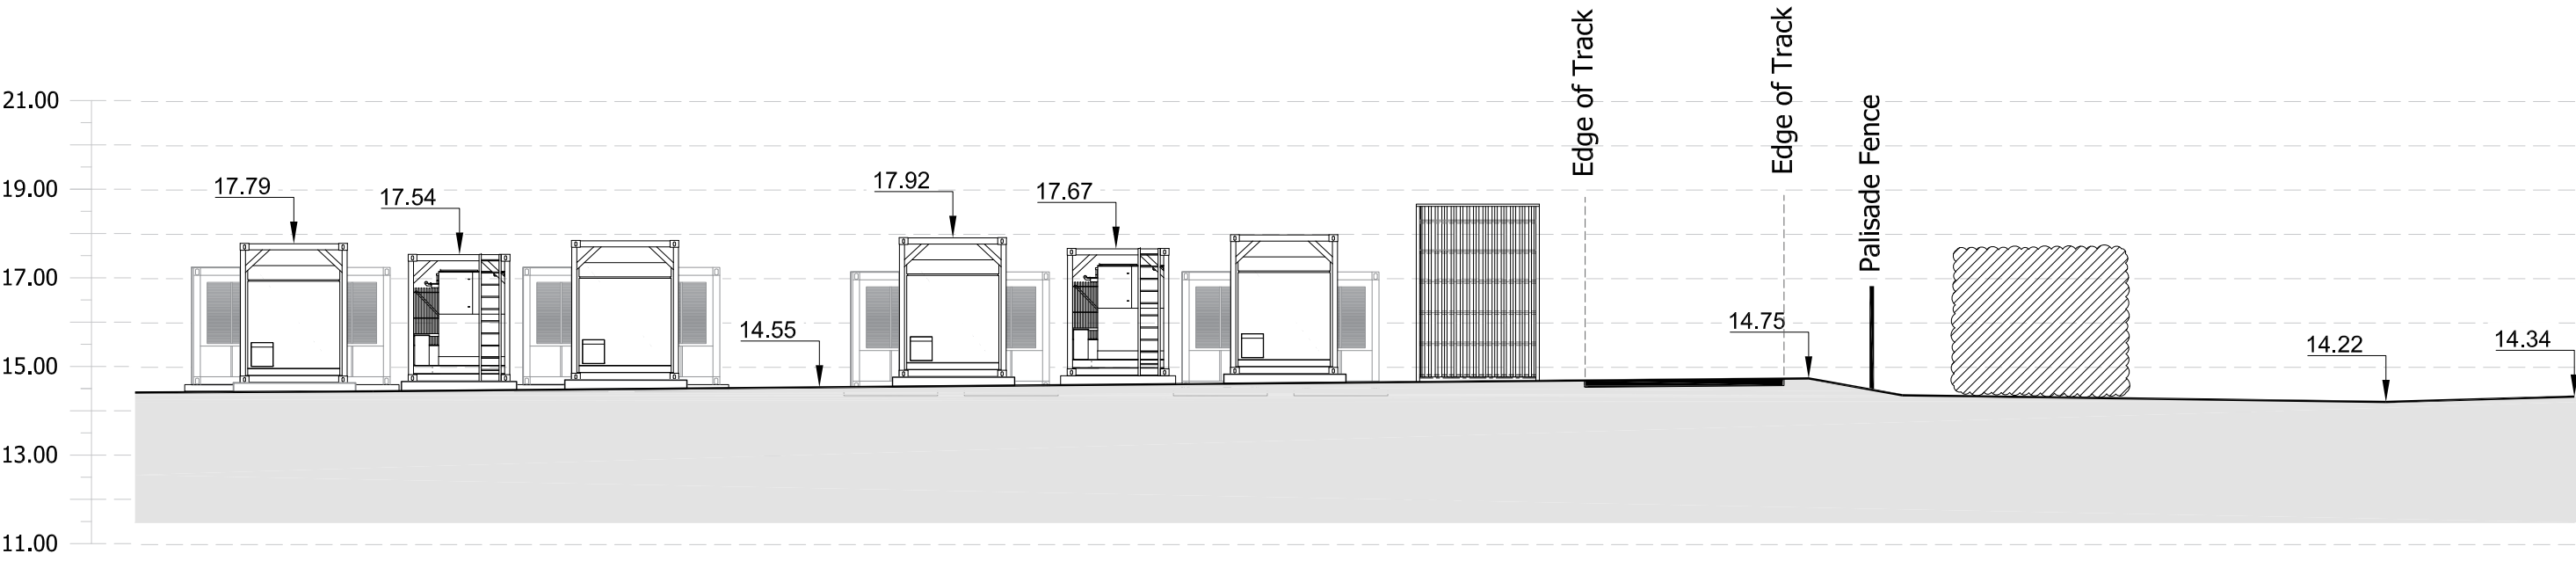

2 SECTION A - A (Cont.)
Scale: 1:150@A1

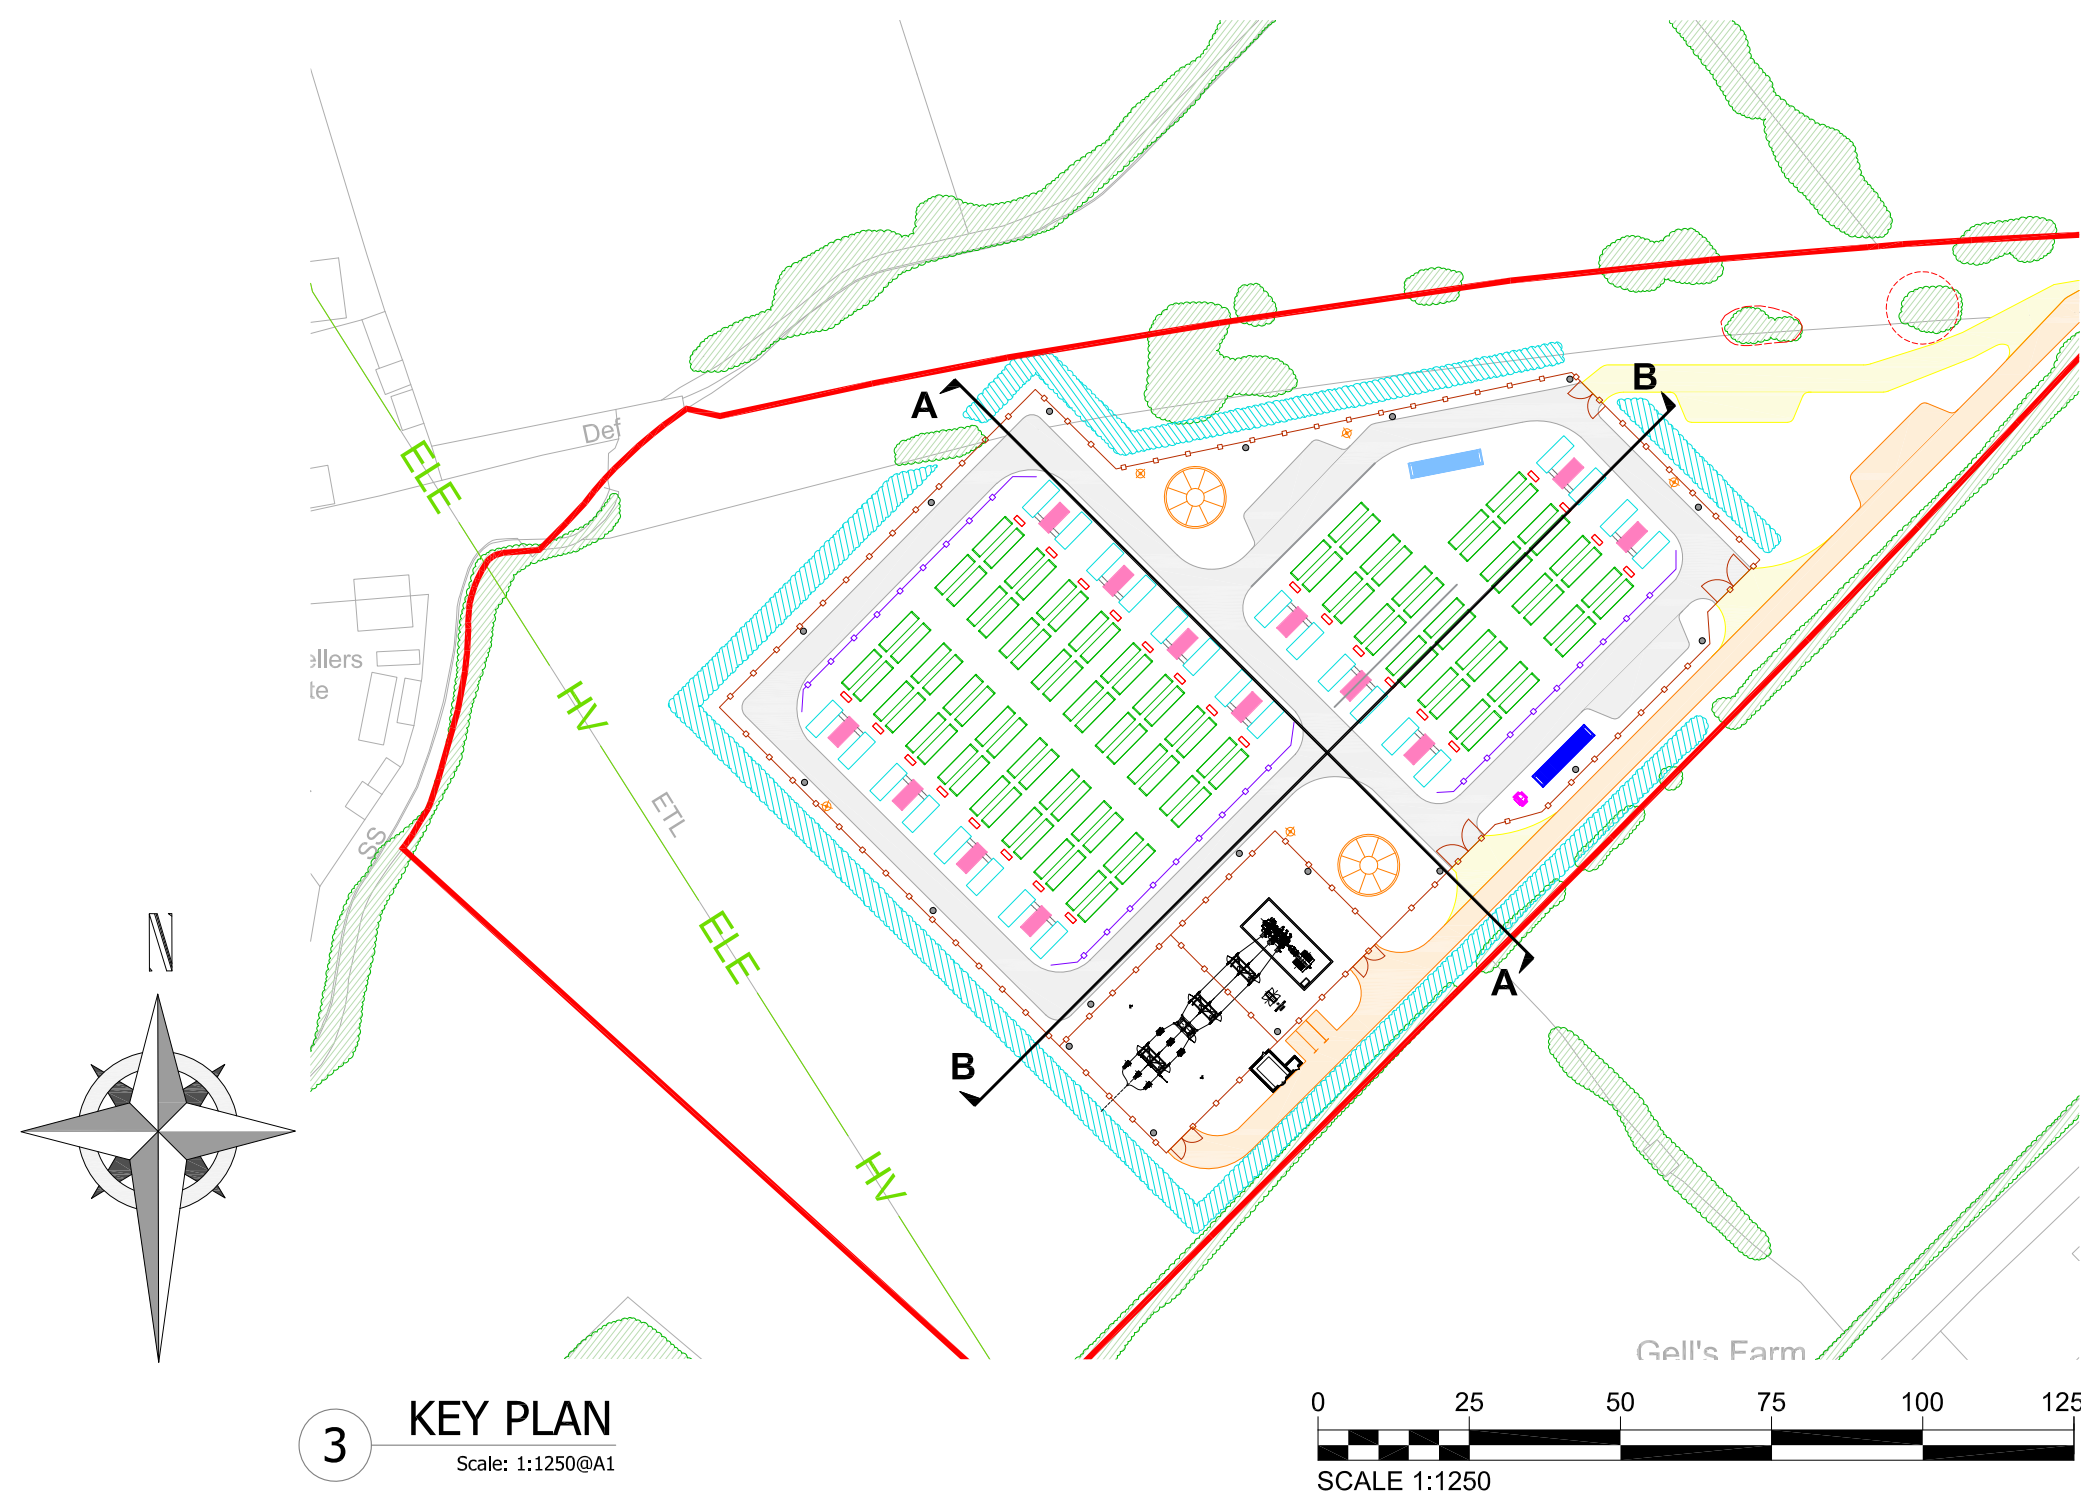

3 KEY PLAN
Scale: 1:1250@A1

This drawing is the copyright of FIRSTWAY SOLAR LTD and must not be reproduced in whole or in part or used in any manner without their written permission.
Scaled dimensions must not be taken from this drawing. All dimensions are to be confirmed on site prior to commencement of work.

Revisions:

Revision	Date	Revision Notes	Drawn	Inspected
01	17.07.23	First Issue	PP	DL
02	20.09.23	Revised	RW	DL
03	26.09.23	Revised	RW	DL
04	28.09.23	Revised	RW	DL
05	06.10.23	Revised	RW	DL
06	16.10.23	Vegetation Update	RW	DL
07	05.03.24	Revised	GM	JH
08	16.01.25	Site Layout Updated	GM	SG
09	26.02.25	Spacing between Batteries Adjusted	RR	SG

LEGEND:

	PLANNING APPLICATION BOUNDARY
	MAINTENANCE ACCESS
	SITE ACCESS
	DNO ACCESS
	2.4M PALISADE FENCELINE
	3.0M ACOUSTIC FENCELINE
	ELE - HV - ELE - HV - EXISTING O/H HV CABLE
	ELE - HV - ELE - HV - EXISTING U/G HV CABLE
	ELE - HV - ELE - HV - PROPOSED U/G CABLE ROUTE

SITE INFRASTRUCTURE:

	SECURITY GATE		BESS BATTERY UNIT
	TRANSFORMER & RMU		SCS INVERTER
	132kV SUBSTATION		BATTERY INTERFACE CABINET
	CCTV CAMERA		STORAGE CONTAINER
	AUX TRANSFORMER		CUSTOMER SWITCHGEAR
			240,000L WATER TANK
			WATER HYDRANT

VEGETATION:

	EXISTING VEGETATION	
	PROPOSED VEGETATION	

Project:

Murton Way BESS

**Land at Murton Way, Murton
York, YO19 5UP**

Applicant:

Net Zero Fourteen Limited

Net Zero Fourteen Ltd
Foresters Hall,
25-27 Westow Street,
London, SE19 3RY

Tel: +44 (0) 2071172077
Mob: +44 (0) 7737651384

Drawn by:



CADmando Design & Draughting Solutions Ltd
The Long Barn, The Courtyard, Severn Drive, Tewkesbury
Business Park, GL20 8GD

Tel: +44 (0) 1684 850019
Mob: +44 (0) 7814436910

Status:

PLANNING

Drawing Title:

**Murton Way BESS
Contextual Elevation Sht. 1 of 2**

Drawn: PP	Checked: DL	First Issued: 17.07.2023
--------------	----------------	-----------------------------

Project Code: FST007-	Drawing Number: EL-01
---------------------------------	---------------------------------

Sheet Size: A1	Scale: A.N	Revision: 09
--------------------------	----------------------	------------------------