

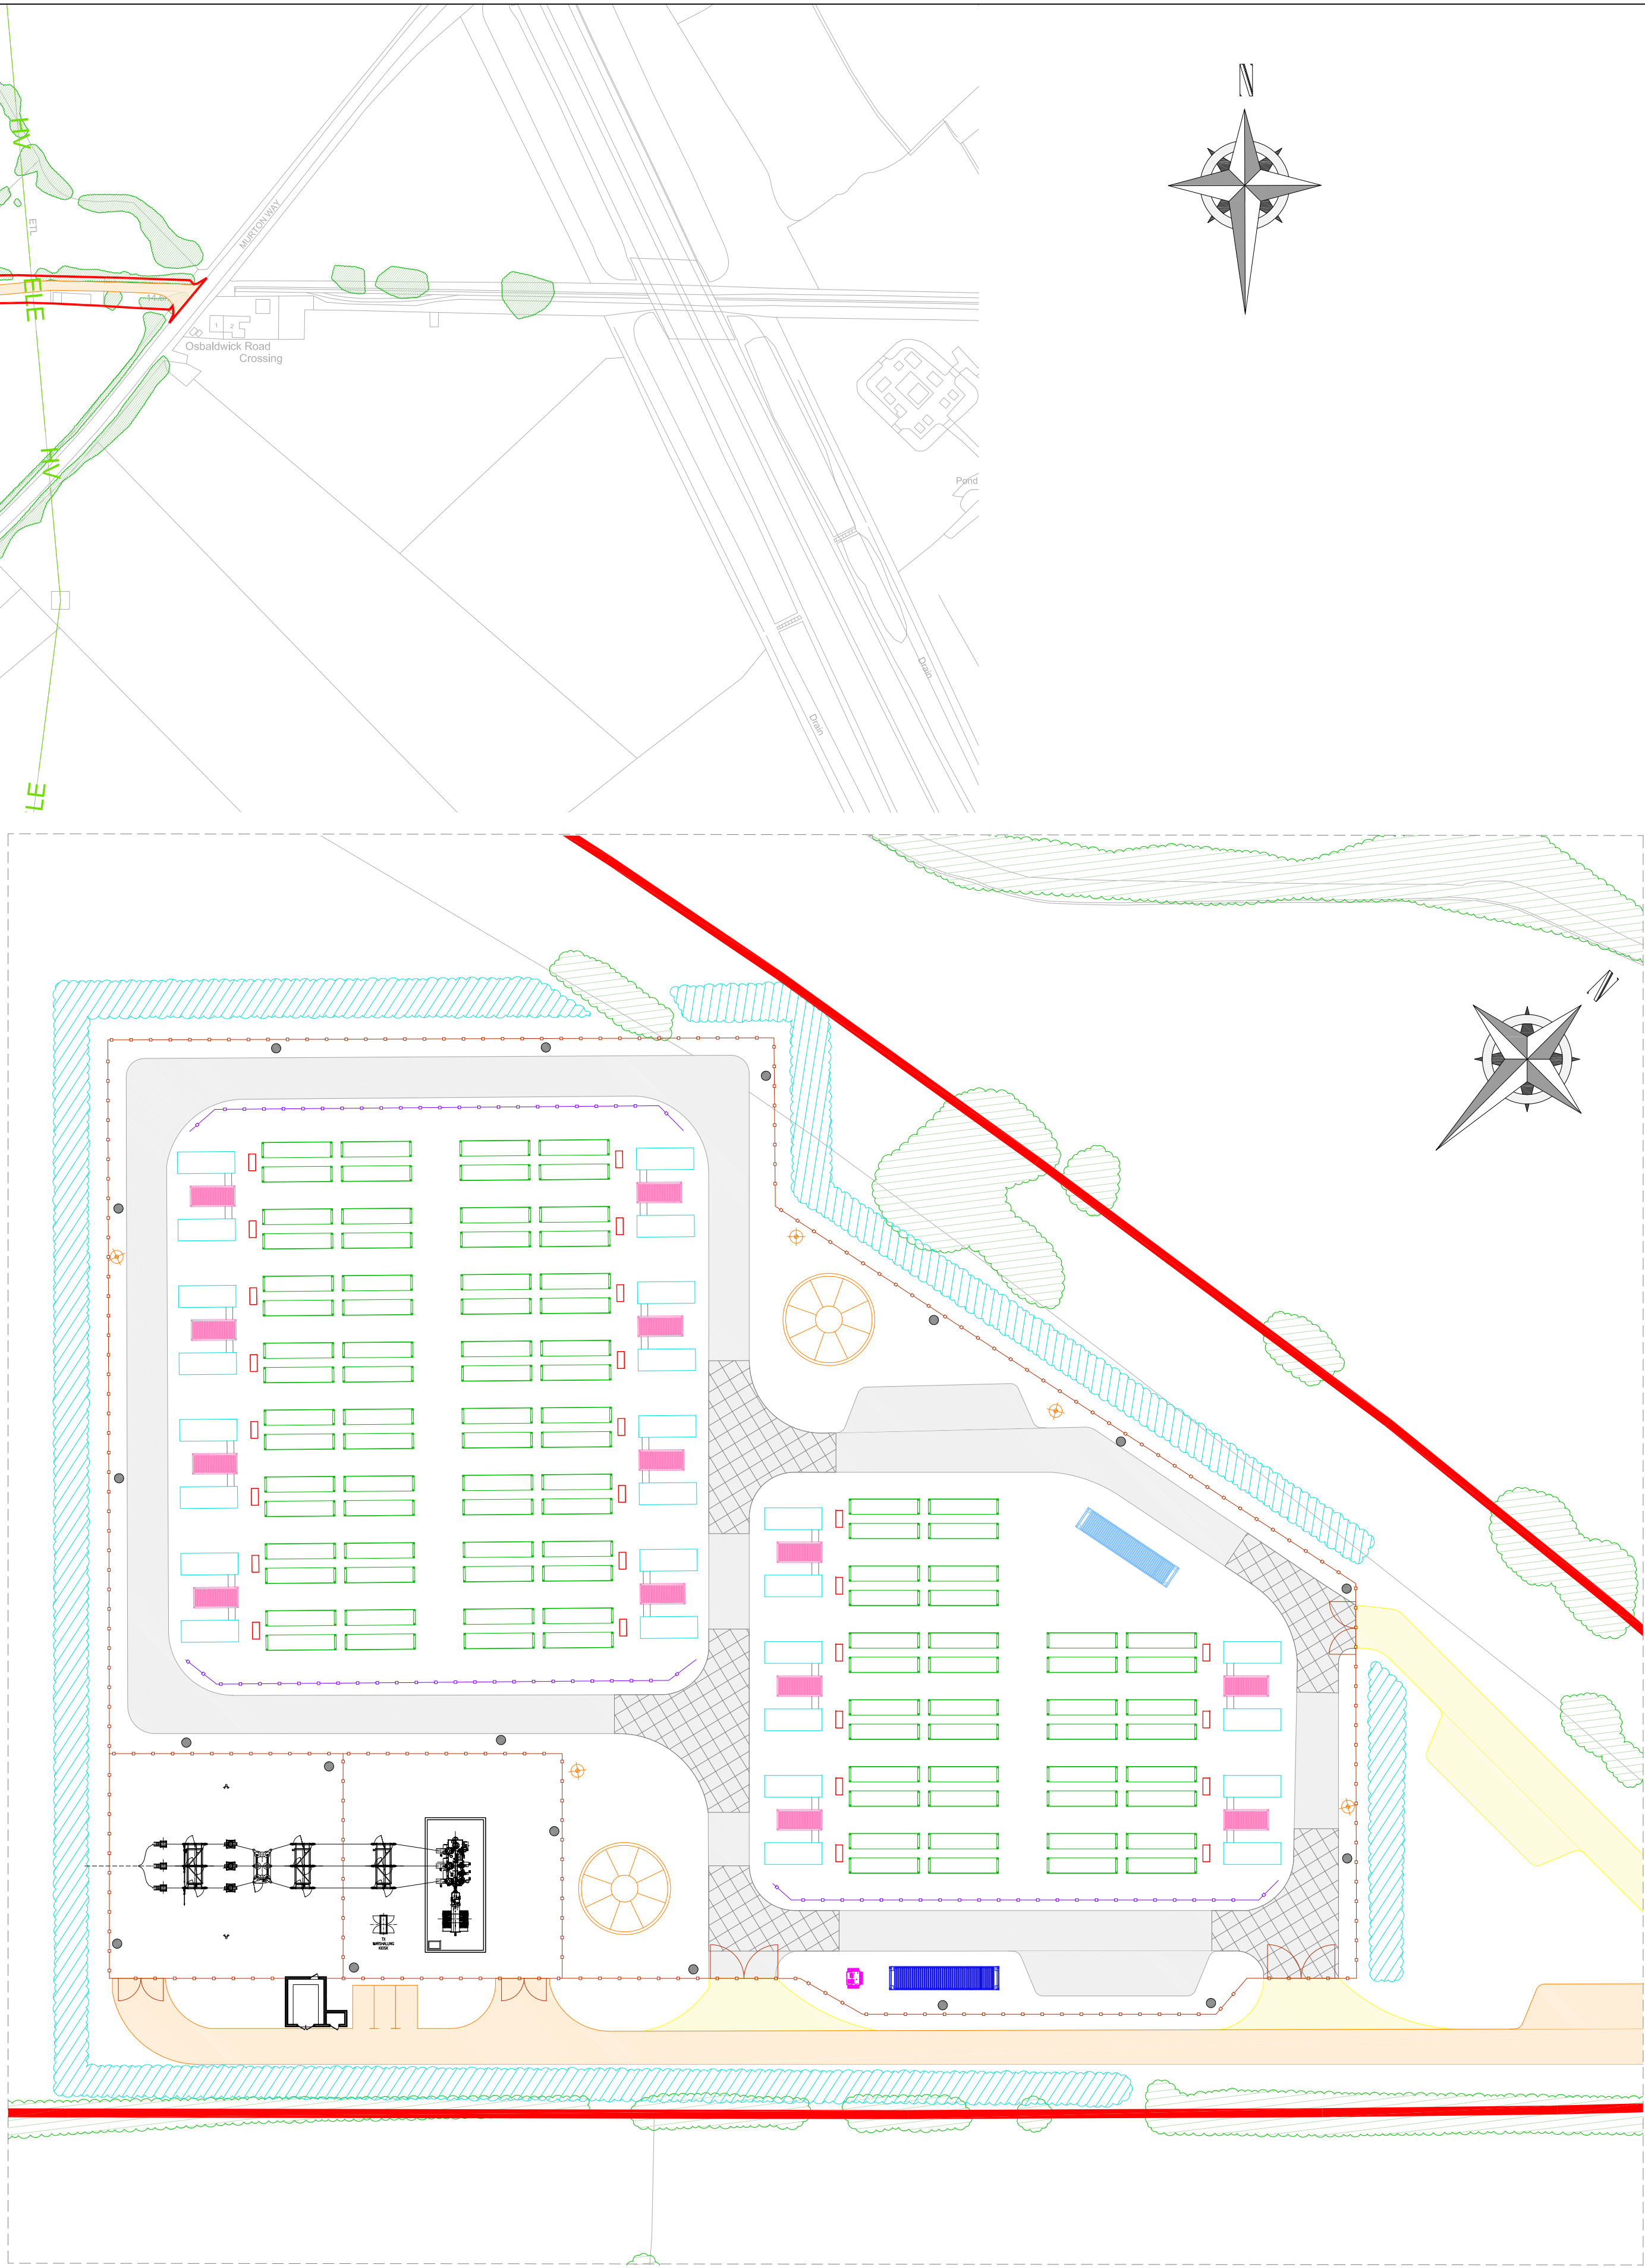


1 MURTON WAY BESS - PROPOSED SITE LAYOUT PLAN
Scale: 1:2000@A1

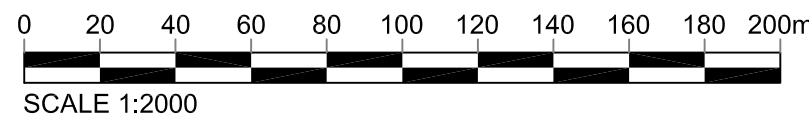

2 BATTERY SITE
Scale: 1:500@A1

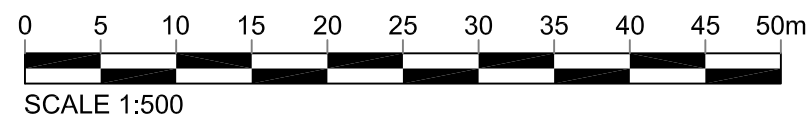

This drawing is the copyright of FIRSTWAY SOLAR LTD and must not be reproduced in whole or in part or used in any manner without their written permission.
Scaled dimensions must not be taken from this drawing. All dimensions are to be confirmed on site prior to commencement of work.

Revisions:

| Revision | Date | Revision Notes | Drawn | Inspected |
|----------|----------|--|-------|-----------|
| 01 | 28.06.23 | First Issue | JM | DL |
| 02 | 20.09.23 | Revised | RW | DL |
| 03 | 26.09.23 | RLB and access updated | RW | DL |
| 04 | 28.09.23 | Revised | RW | DL |
| 05 | 06.10.23 | Revised | RW | DL |
| 06 | 10.10.23 | Revised - proposed vegetation | RW | DL |
| 07 | 05.03.24 | Revised | GM | JH |
| 08 | 16.12.24 | Turning Points & Passing Places Added, Battery Spacing Amended | GM | JH |
| 09 | 10.01.25 | Change to the vehicular access | RR | SG |
| 10 | 26.02.25 | Spacing Between Batteries Adjusted | RR | SG |

LEGEND:

- PLANNING APPLICATION BOUNDARY
- MAINTENANCE ACCESS
- SITE ACCESS
- DNO ACCESS
- TURNING POINTS
- 2.4m PALISADE FENCELINE
- 4.0m ACOUSTIC FENCELINE
- EXISTING O/H HV CABLE
- EXISTING U/G HV CABLE
- PROPOSED U/G CABLE ROUTE

SITE INFRASTRUCTURE:

- SECURITY GATE
- TRANSFORMER & RMU
- 132kV SUBSTATION
- CCTV CAMERA
- AUX TRANSFORMER
- WATER HYDRANT
- BESS BATTERY UNIT
- SCS INVERTER
- BATTERY INTERFACE CABINET
- STORAGE CONTAINER
- CUSTOMER SWITCHGEAR
- 240,000L WATER TANK

VEGETATION:

- EXISTING VEGETATION
- PROPOSED VEGETATION

Project: **Murton Way BESS**
Land at Murton Way, Murton
York, YO19 5UP

Applicant: **Net Zero Fourteen Limited**

Net Zero Fourteen Ltd
Foresters Hall,
25-27 Meadow Street,
London, SE19 3RY
Tel: +44 (0) 2071172077
Mob: +44 (0) 7737651384

Drawn by: **CADmando**
2D, 3D CAD & BIM SERVICES

CADmando Design & Draughting Solutions Ltd
The Long Barn, The Courtyard, Seven Drive, Tewkesbury
Business Park, GL20 0GD
Tel: +44 (0) 1684 850019
Mob: +44 (0) 7714436910

Status: **PLANNING**

Drawing Title: **Murton Way BESS**
Proposed Site Layout Plan

Drawn: JM Checked: DL First Issued: 28.06.2023

Project Code: FST007- Drawing Number: PL-01

Sheet Size: A1 Scale: A.N Revision: 10